




STORE NO: 094  
DATE: 8/11/08  
DRAWING NAME: 0094TN.DWG

EXISTING SITE PLAN

SCALE: = NTS  
40,249 SF ±

OLIVE AVENUE  
( 1 2 9 T H E A S T A V E N U E )

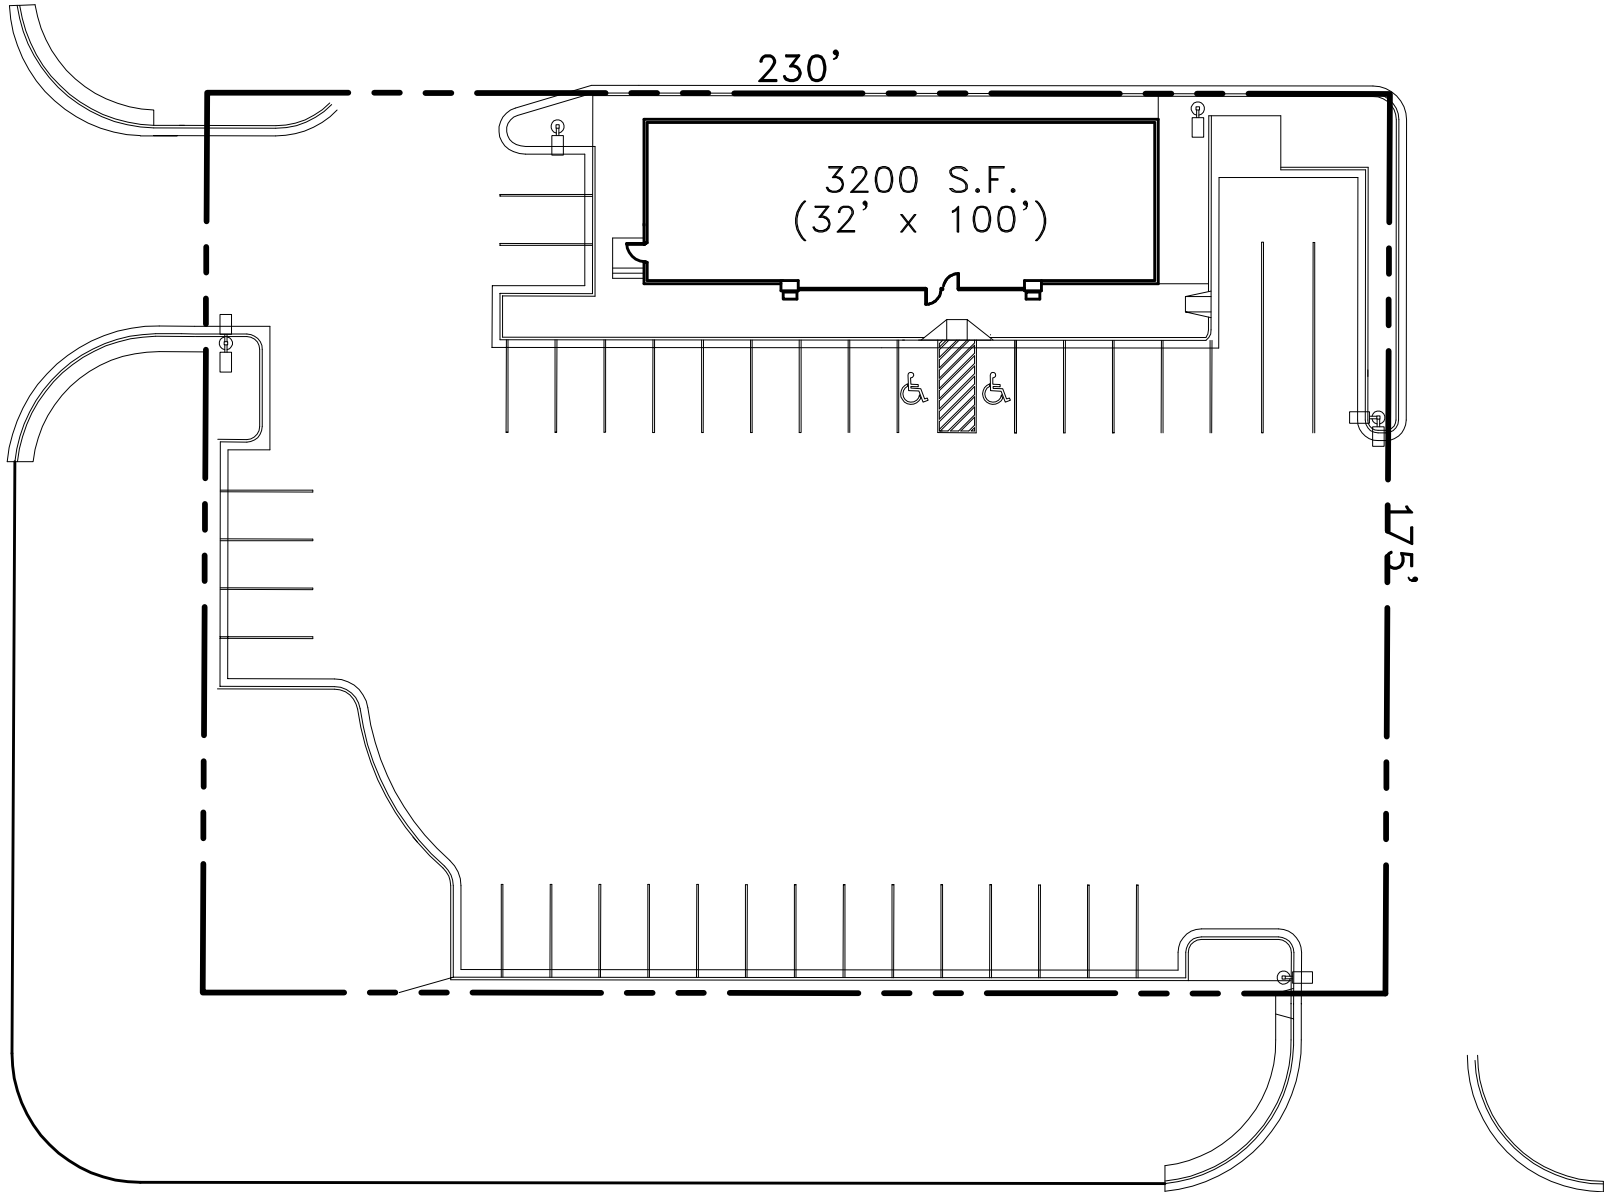

WEST HOUSTON AVENUE  
( 8 1 S T S T R E E T S O U T H )